

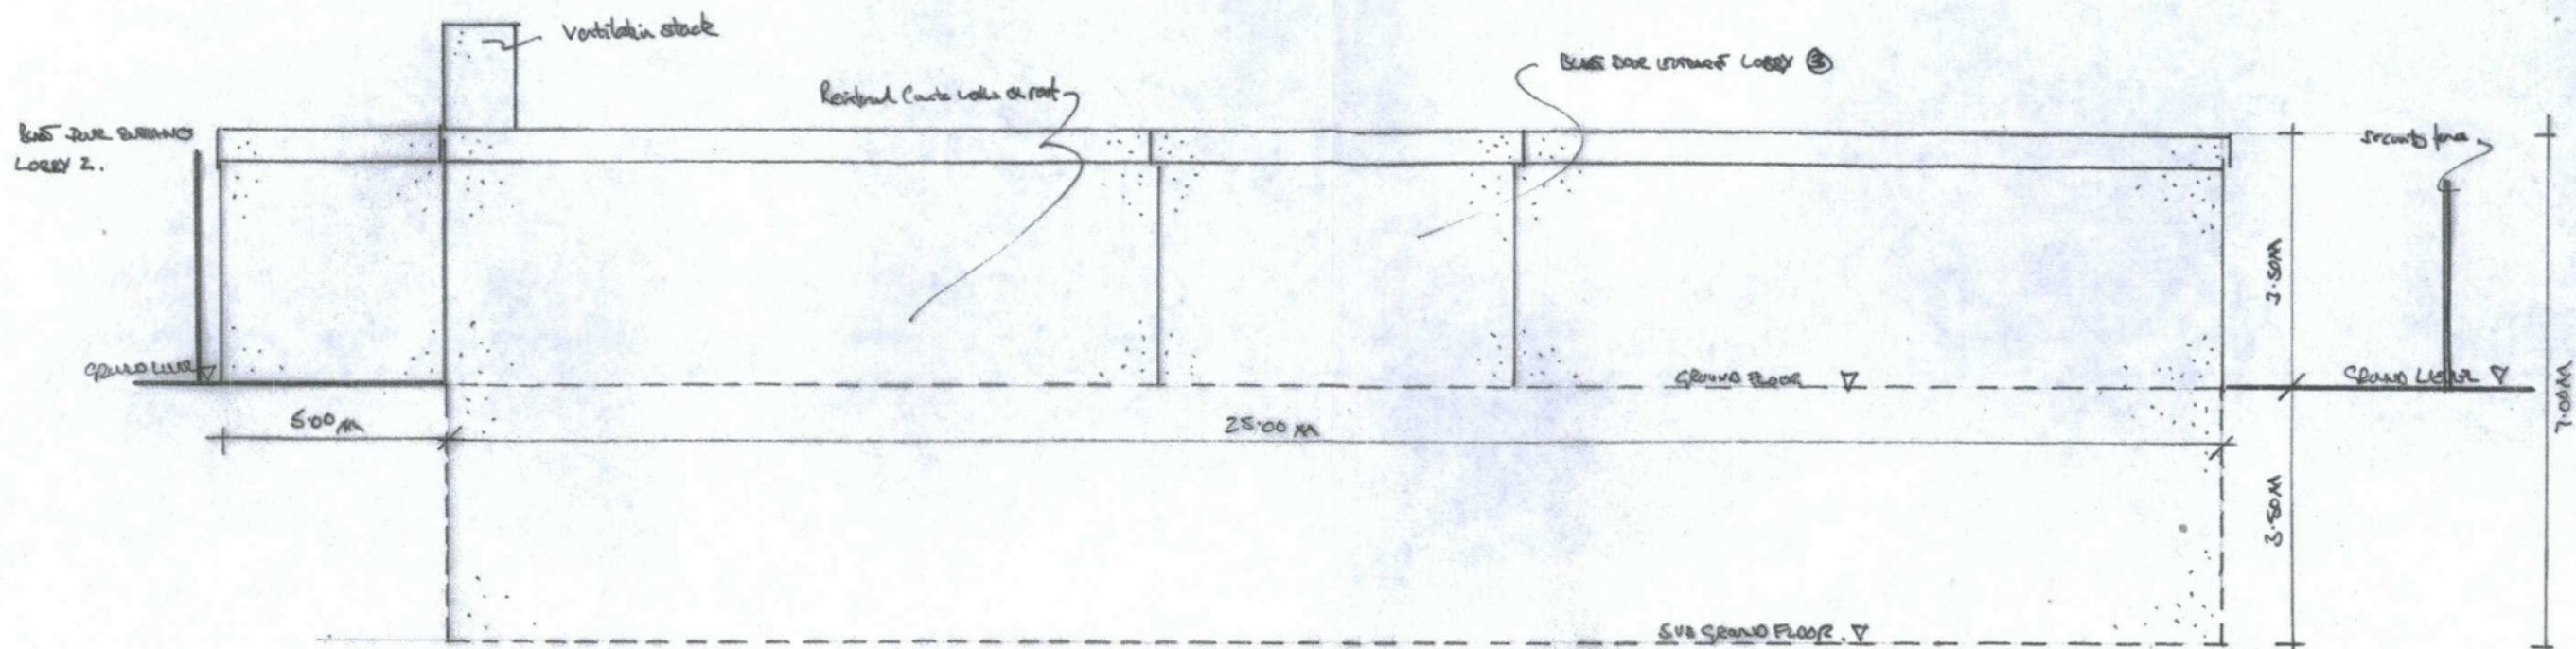


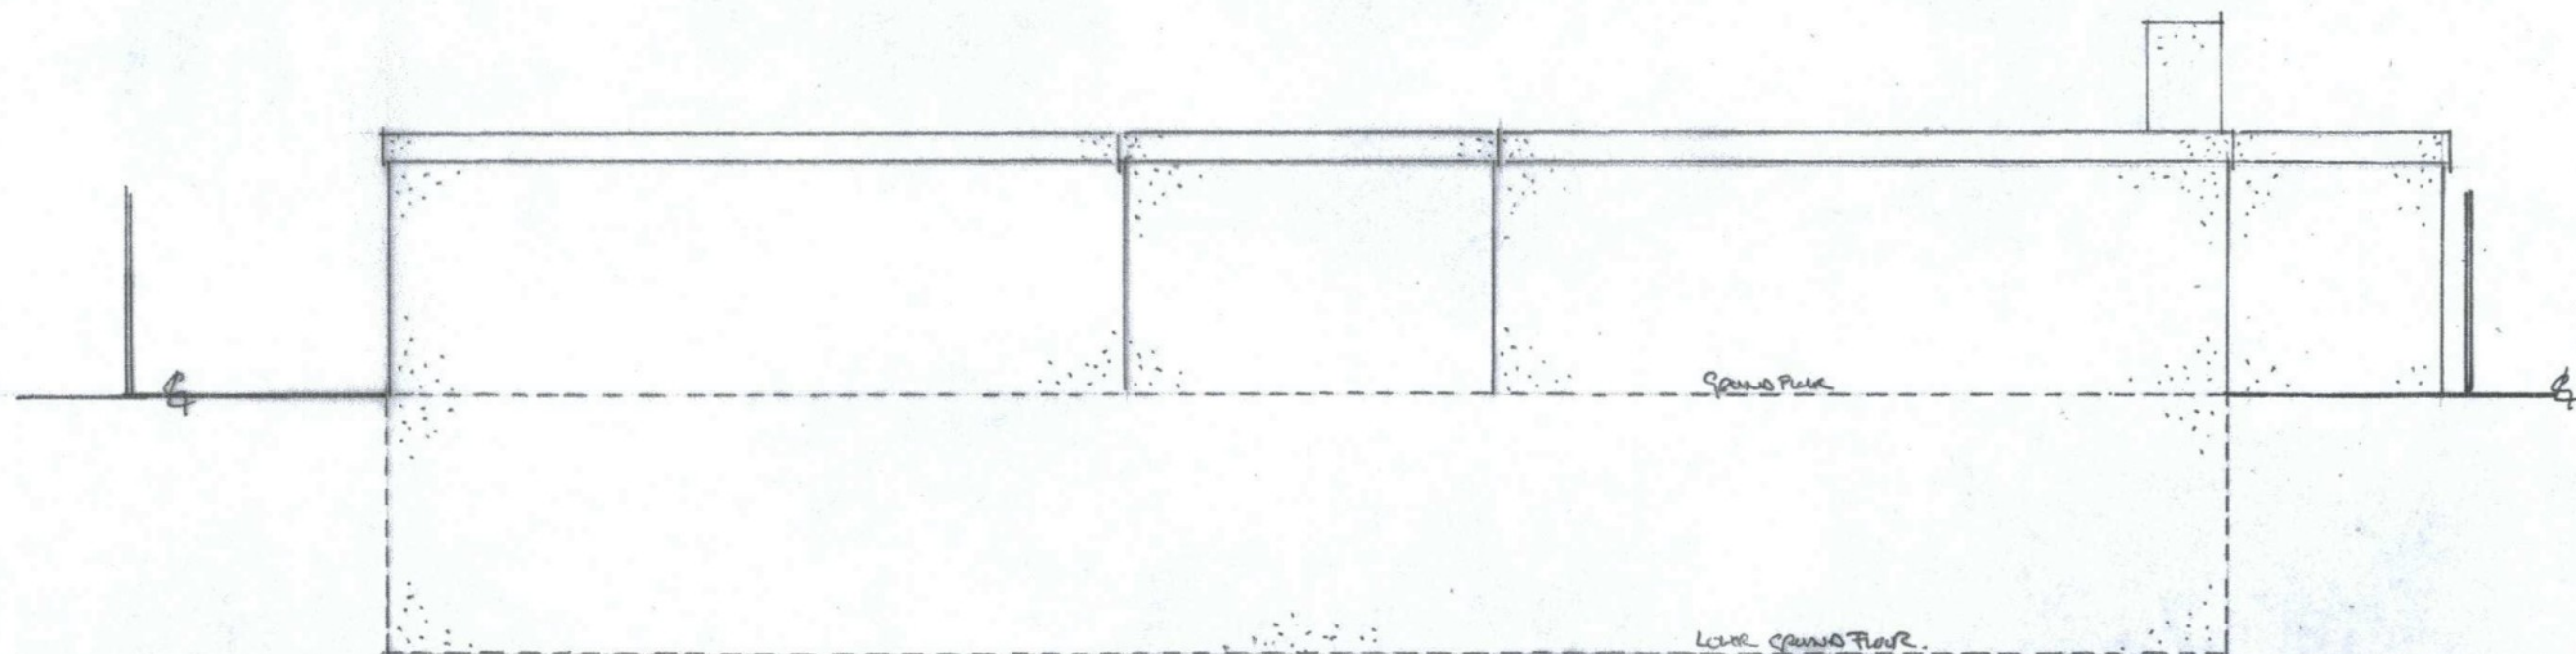

EXISTING ELEVATION LOOKING WEST SCALE 1:100

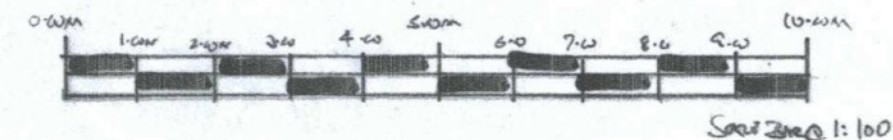

EXISTING ELEVATION LOOKING EAST SCALE 1:100

NOTES:

All dimensions must be checked on site and not scaled from this drawing.

Client

MR & MRS LUPPER.

Job Title

MURRAY BUNICK PRODUCTIONS

Scale

1:100

Drawn by

PF.

Date

JUNE 2019


Drawing Title

EXISTING
SLOPE ELEVATIONS.


Drg No.

2019 04 04


Rev

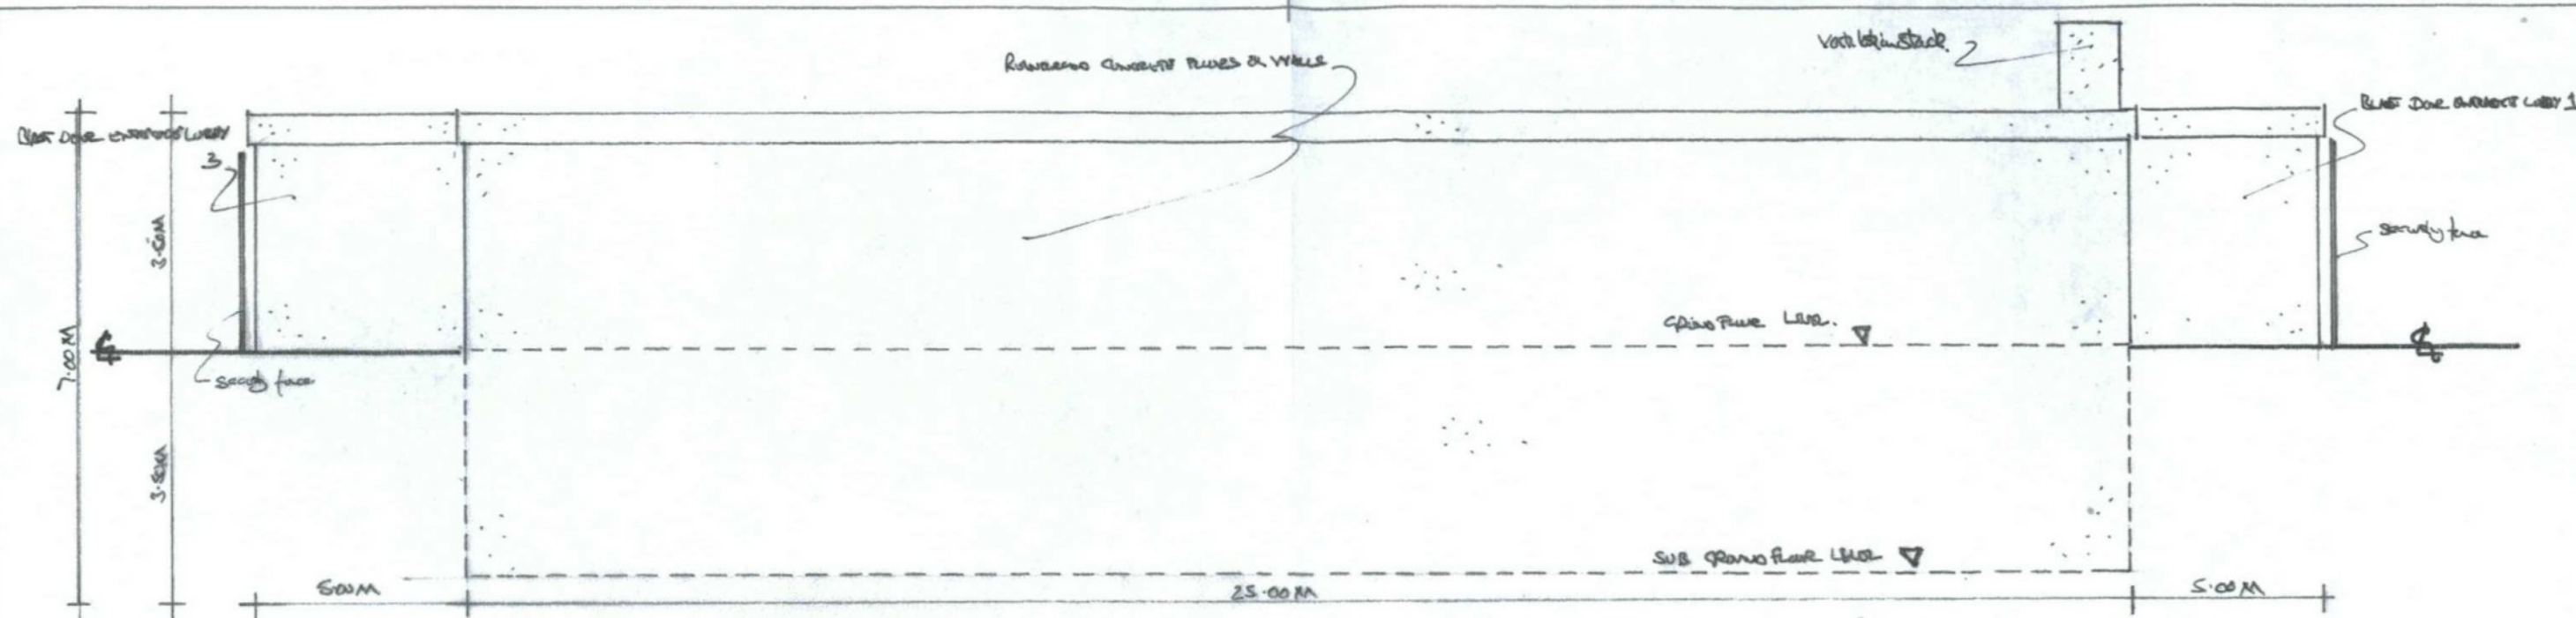

EXISTING ELEVATION RISE (SCALE 1:100) (LOOKING SOUTH)

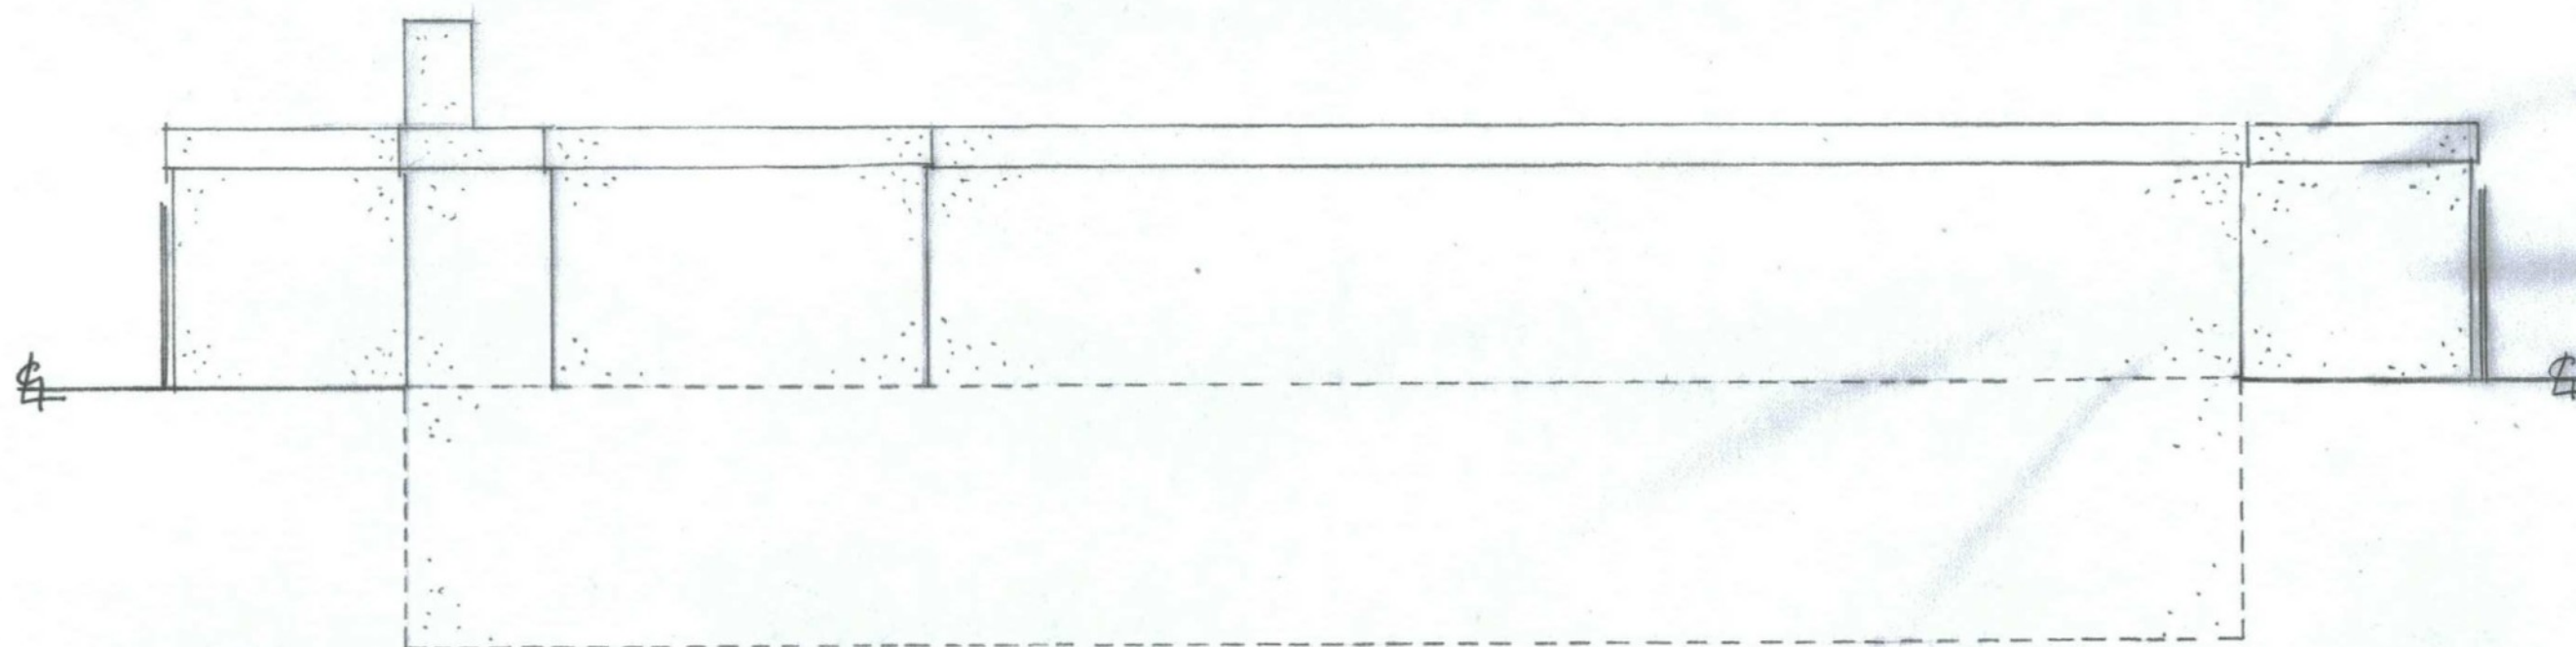


EXISTING ELEVATION FRONT (SCALE 1:100) LOOKING NORTH

 

SCALE BAR @ 1:100

	NOTES: All dimensions must be checked on site and not scaled from this drawing.	Client KARL AND WENDY	Scale 1:100	Drawing Title EXISTING FRONT & RISE ELEVATIONS	
		Job Title ANDESMAN BLANKET ROADSIDE	Drawn by JF	Drg No. 2019 04 03	Rev

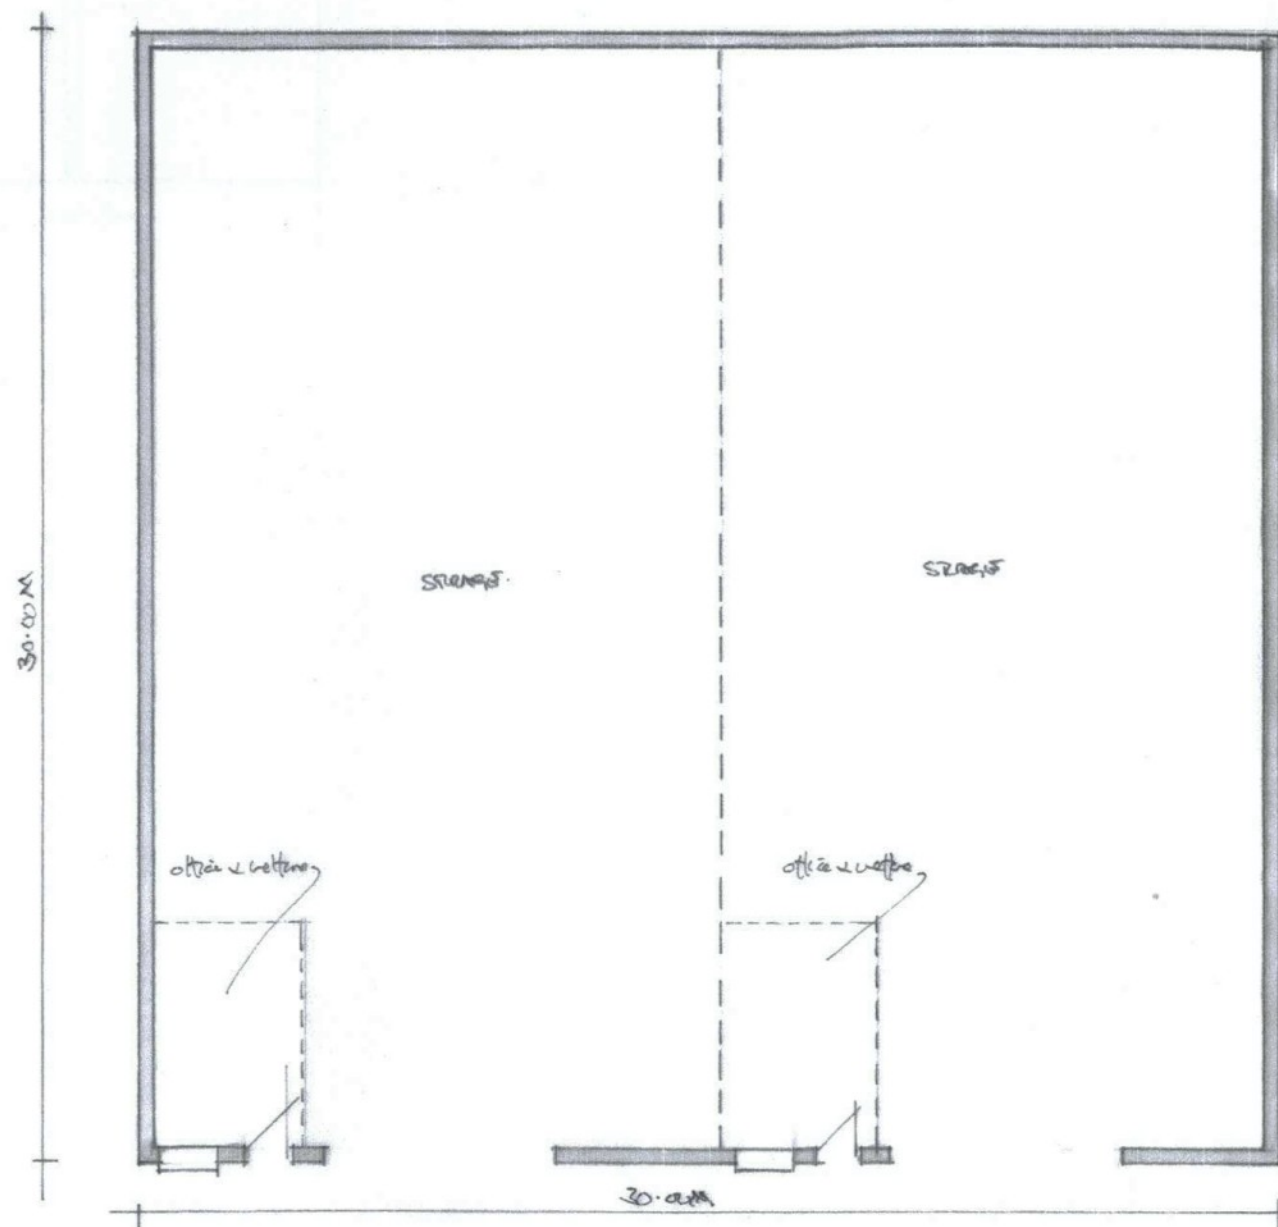


5.00M @ 5.00M - 1.00M
 5.00M @ 2.50M
 5.00M @ 2.50M - 4.30





SCALE BAR @ 1:200

PROPOSED WORKSPACE OF PLAN (SCALE 1:200)

	NOTES: All dimensions must be checked on site and not scaled from this drawing.	Client MEXICO LOREDO	Scale 1:200	Drawing Title PROPOSED FLOOR PLAN	
		Job Title MEXICAN BANKING REFORMATION	Drawn by RF Date JUNE 2019	Drg No. 2019 04 02	Rev

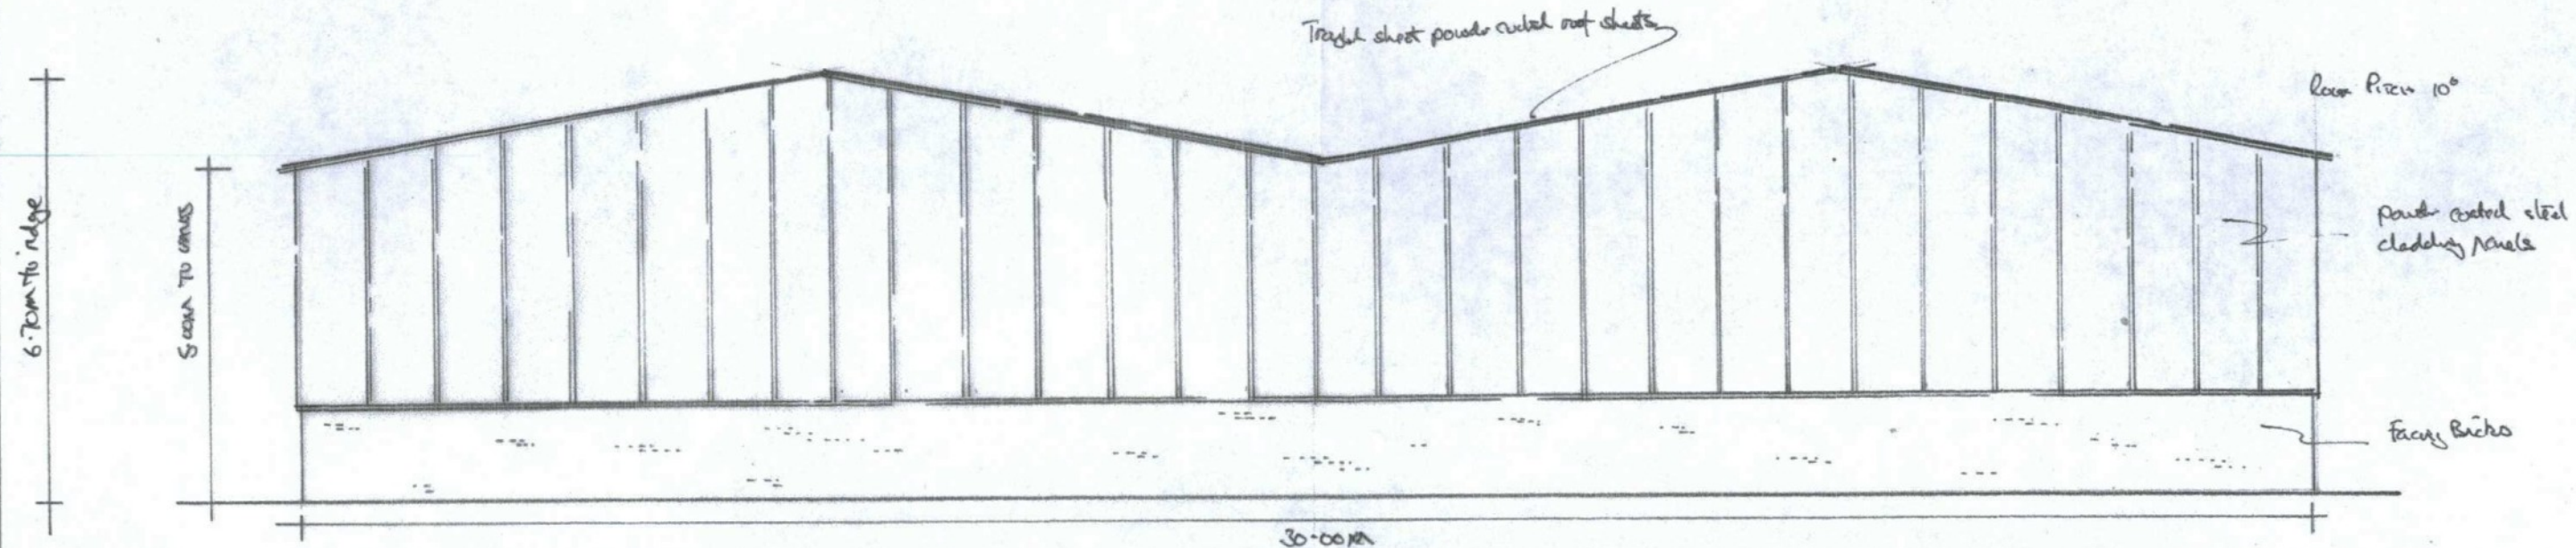

Side elevation scale 1:100 Proposed

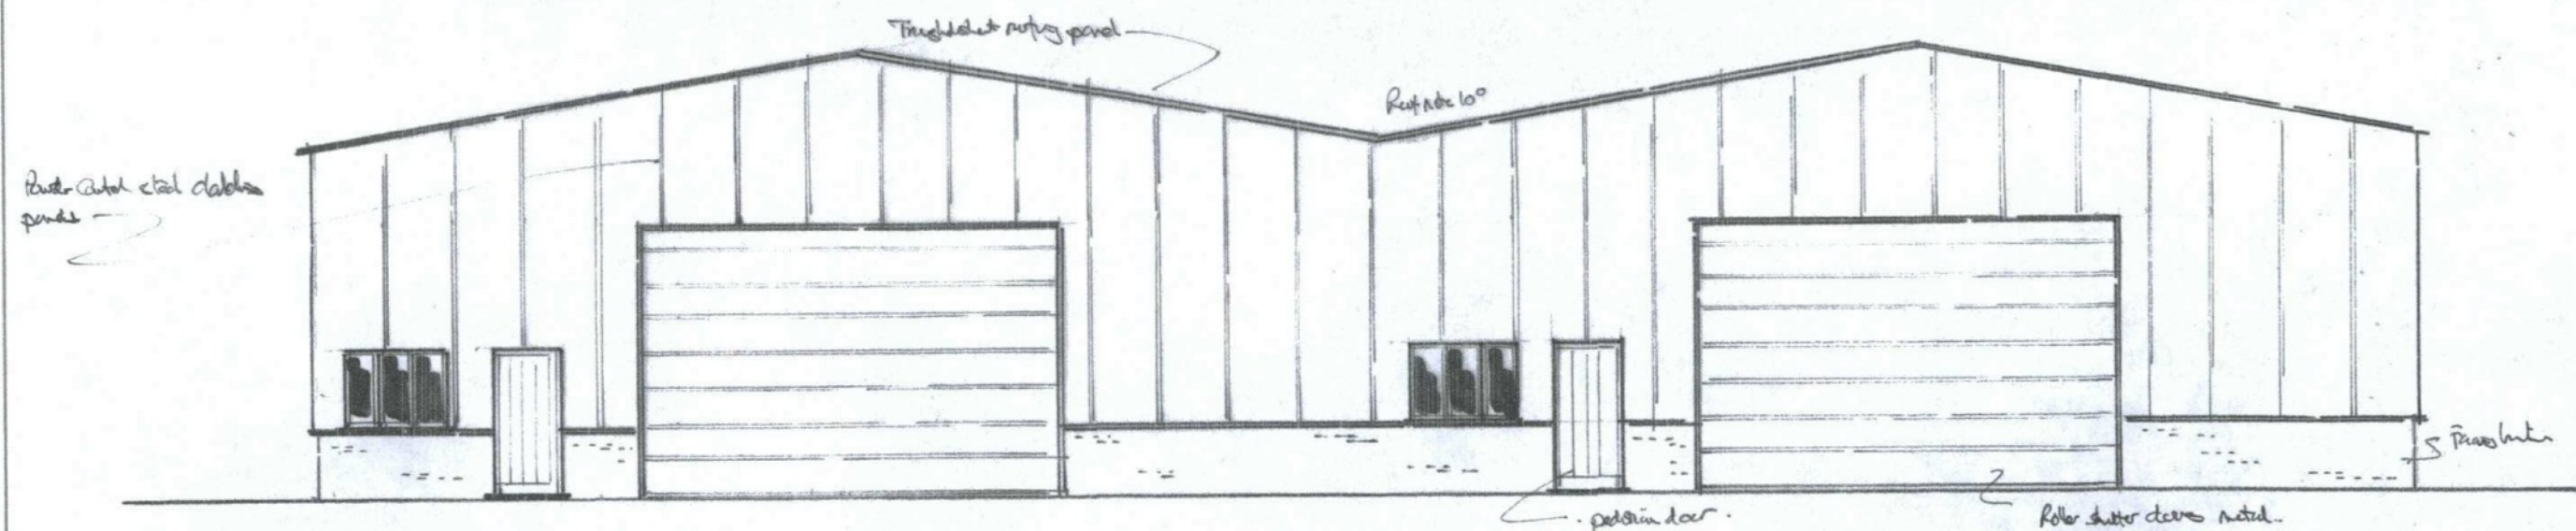 

Front elevation scale 1:100 Proposed

NOTES:

All dimensions must be checked on site and not scaled from this drawing.

Client

MR & MRS WILSON

Job Title

MOBIL BUNKER REPAIRMENT

Scale

1:100

Drawn by

PE

Date

JUN 2019


Drawing Title

PROPOSED FRONT & SIDE ELEVATIONS


Drg No.

2019 04 05

Rev

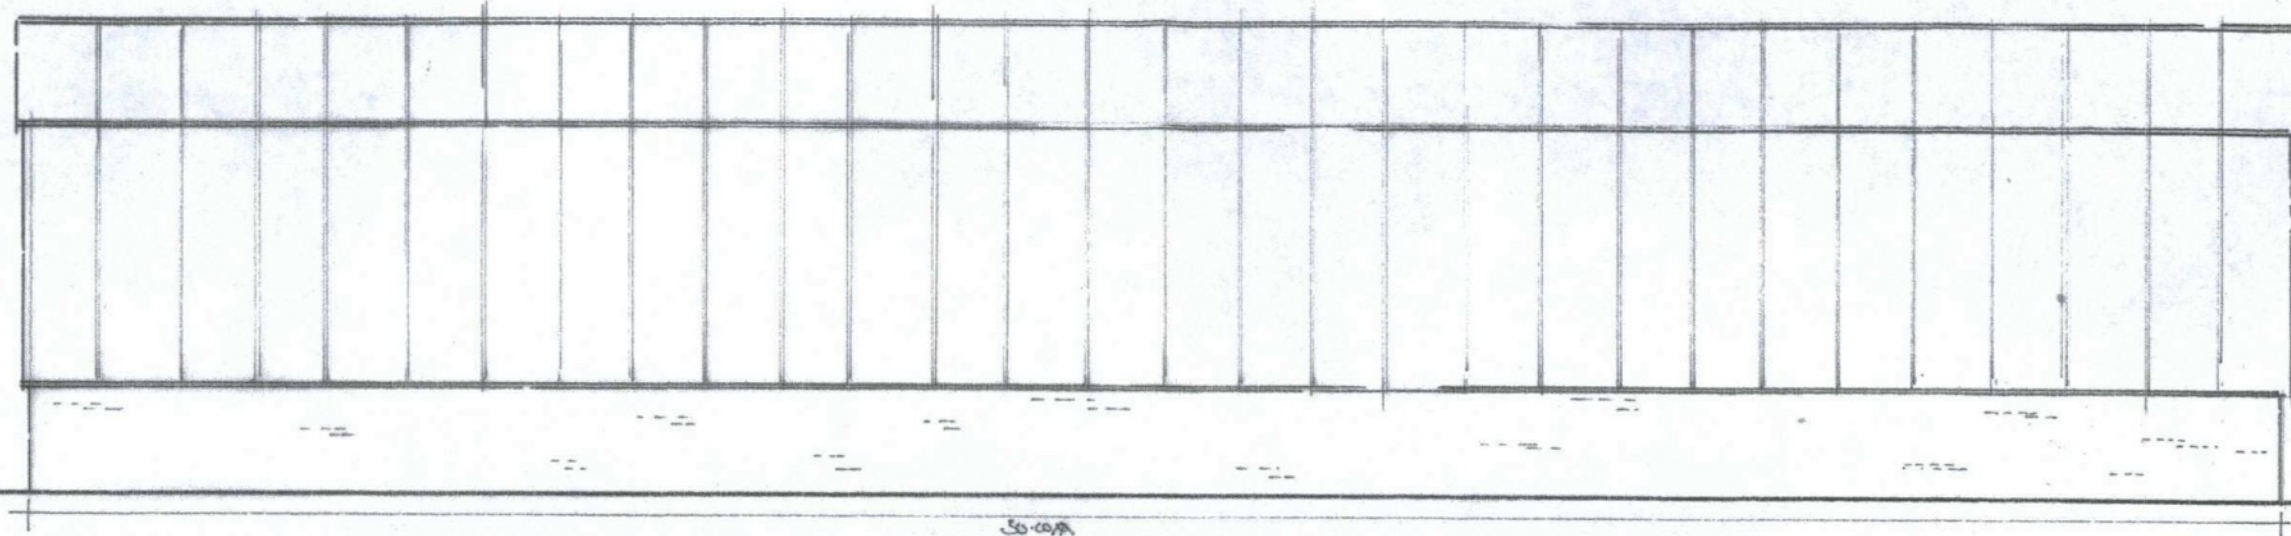

PROPOSED SIDE ELEVATION LOOKING WEST SCALE 1:100

 

PROPOSED SIDE ELEVATION LOOKING EAST SCALE 1:100

NOTES:

All dimensions must be checked on site and not scaled from this drawing.

Client

MR & MRS WOOD

Job Title

WOODHILL BUNKER RESTAURANT

Scale

1:100

Drawn by

DATE JUN 2019


Drawing Title

PROPOSED
SIDE ELEVATIONS

Drg No.

2019 0406

Rev

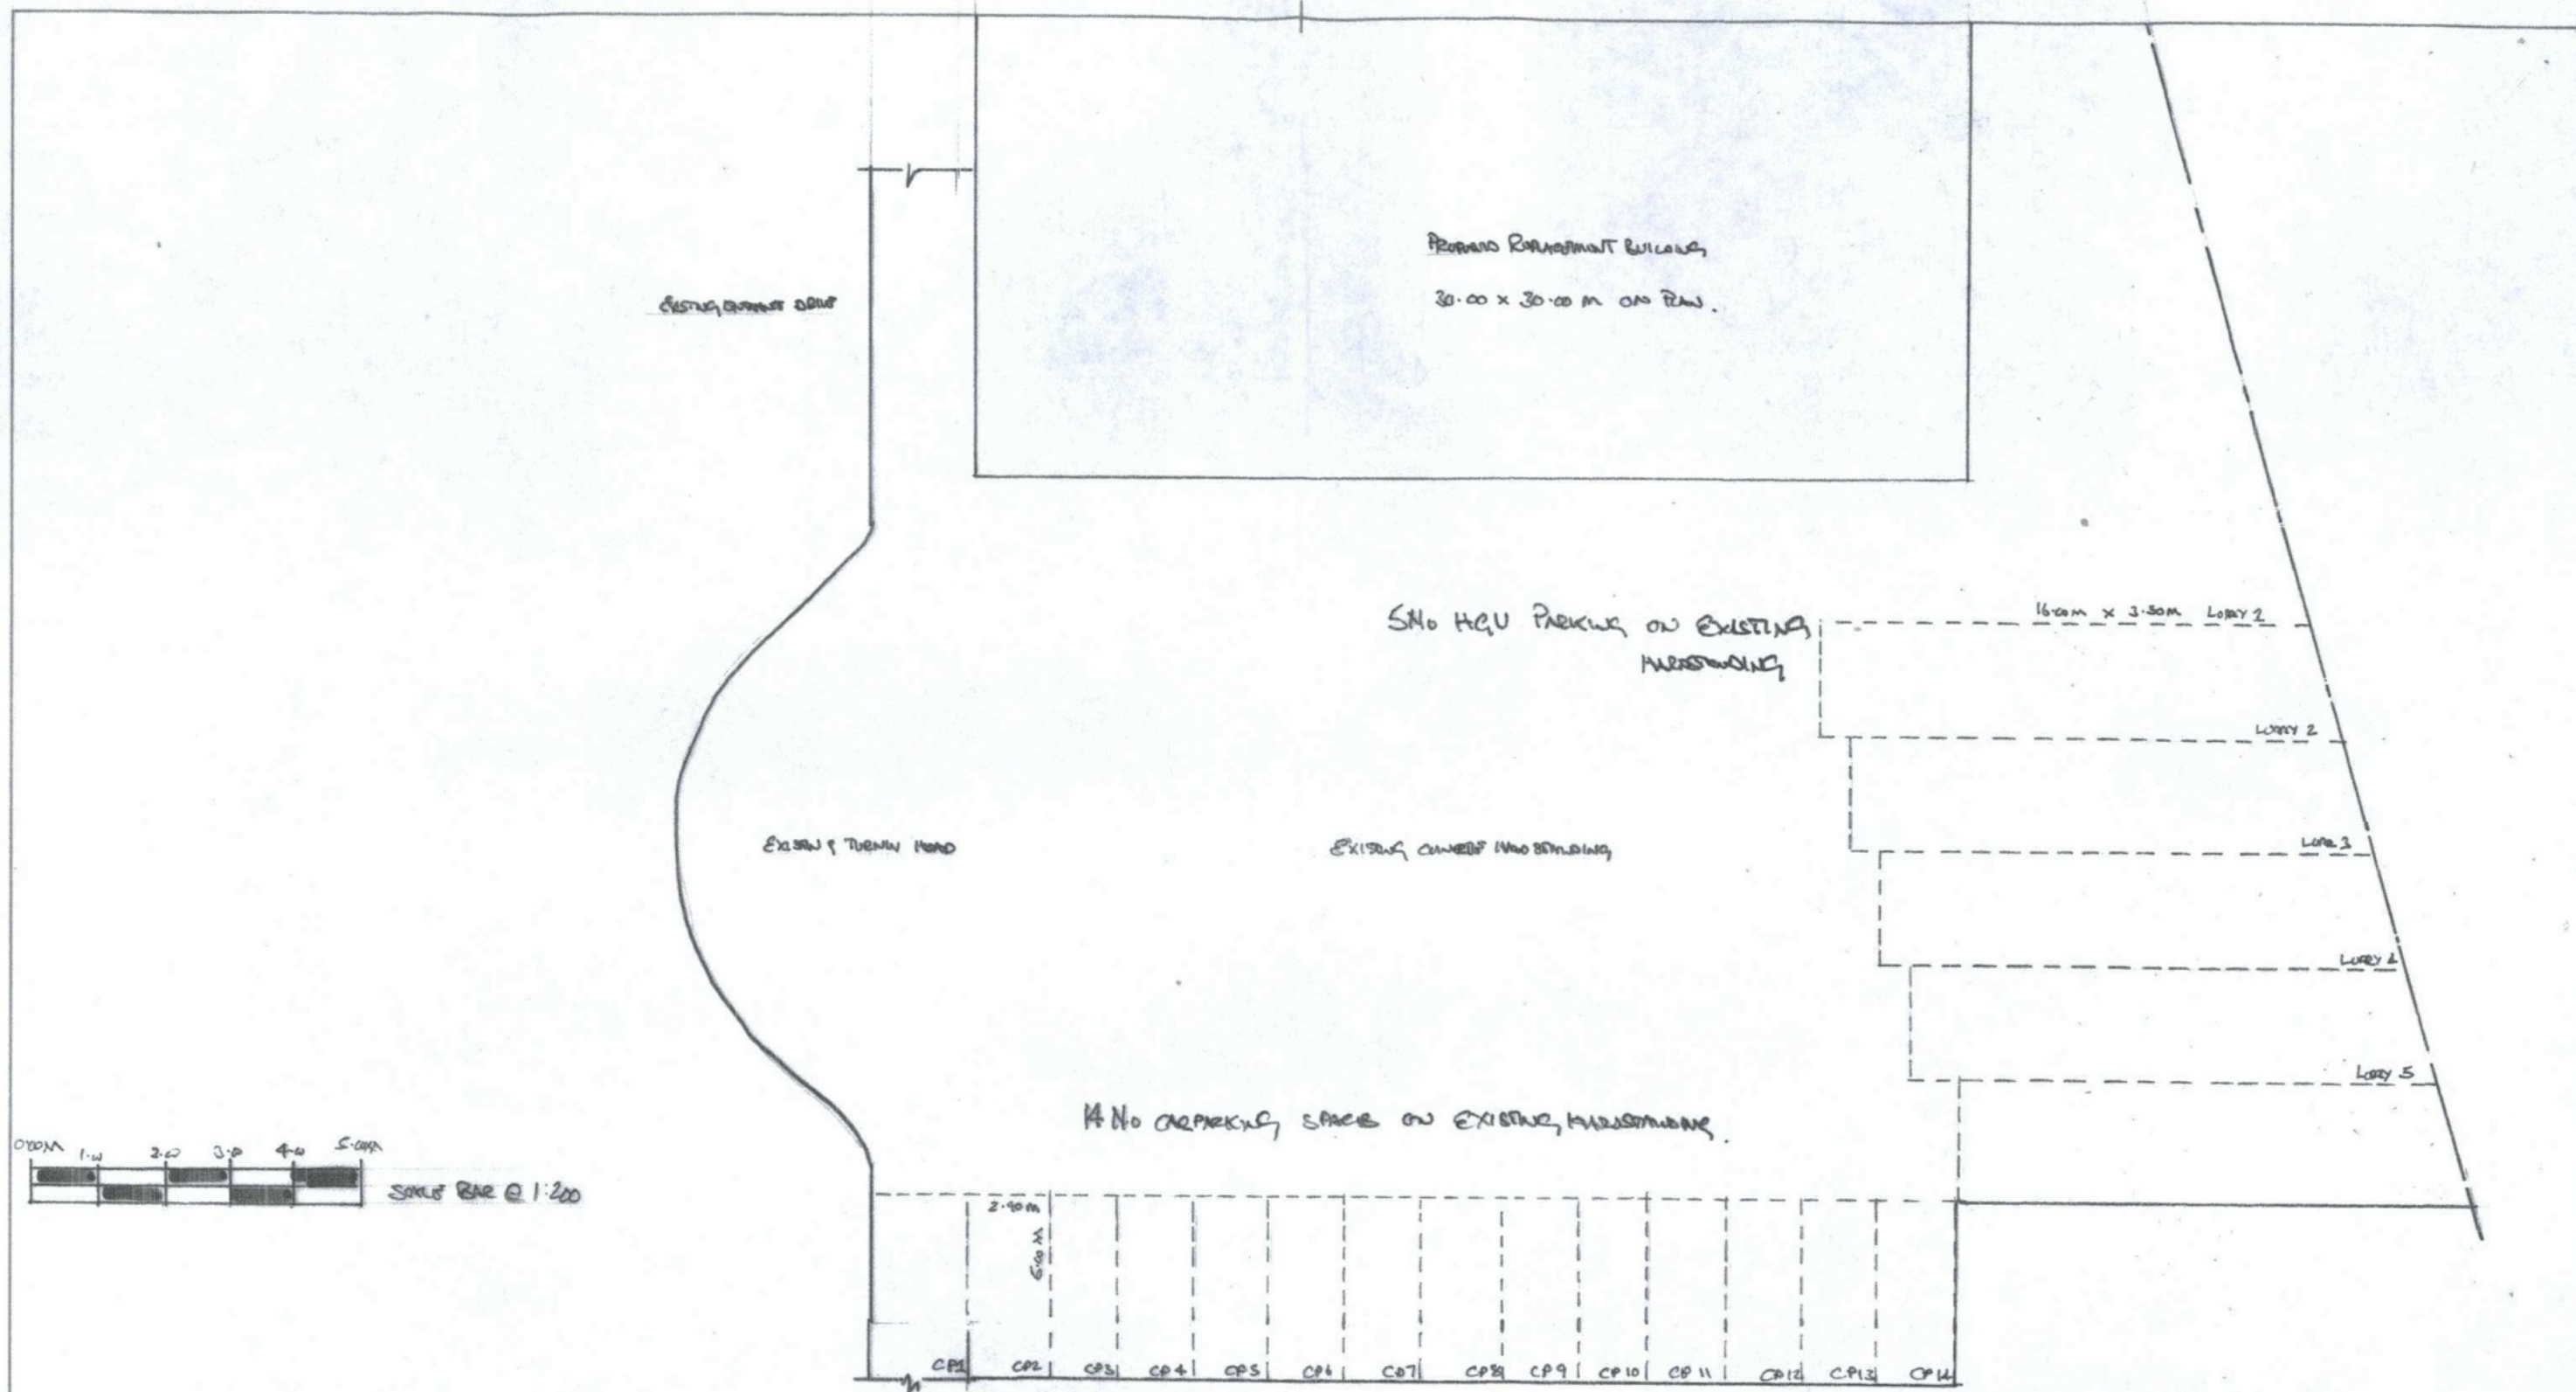

NOTES:

All dimensions must be checked on site and not scaled from this drawing.

Client

MR & MRS WILSON.

Job Title

INVESTMENT BUILDING REINFORCEMENT

Scale

1:200

Drawn by

BE

Date

JUNE 2019

Drawing Title INVESTMENT BUILDING

BUILDING & PARKING REINFORCEMENT

Drg No.

2019 04

Rev

07